




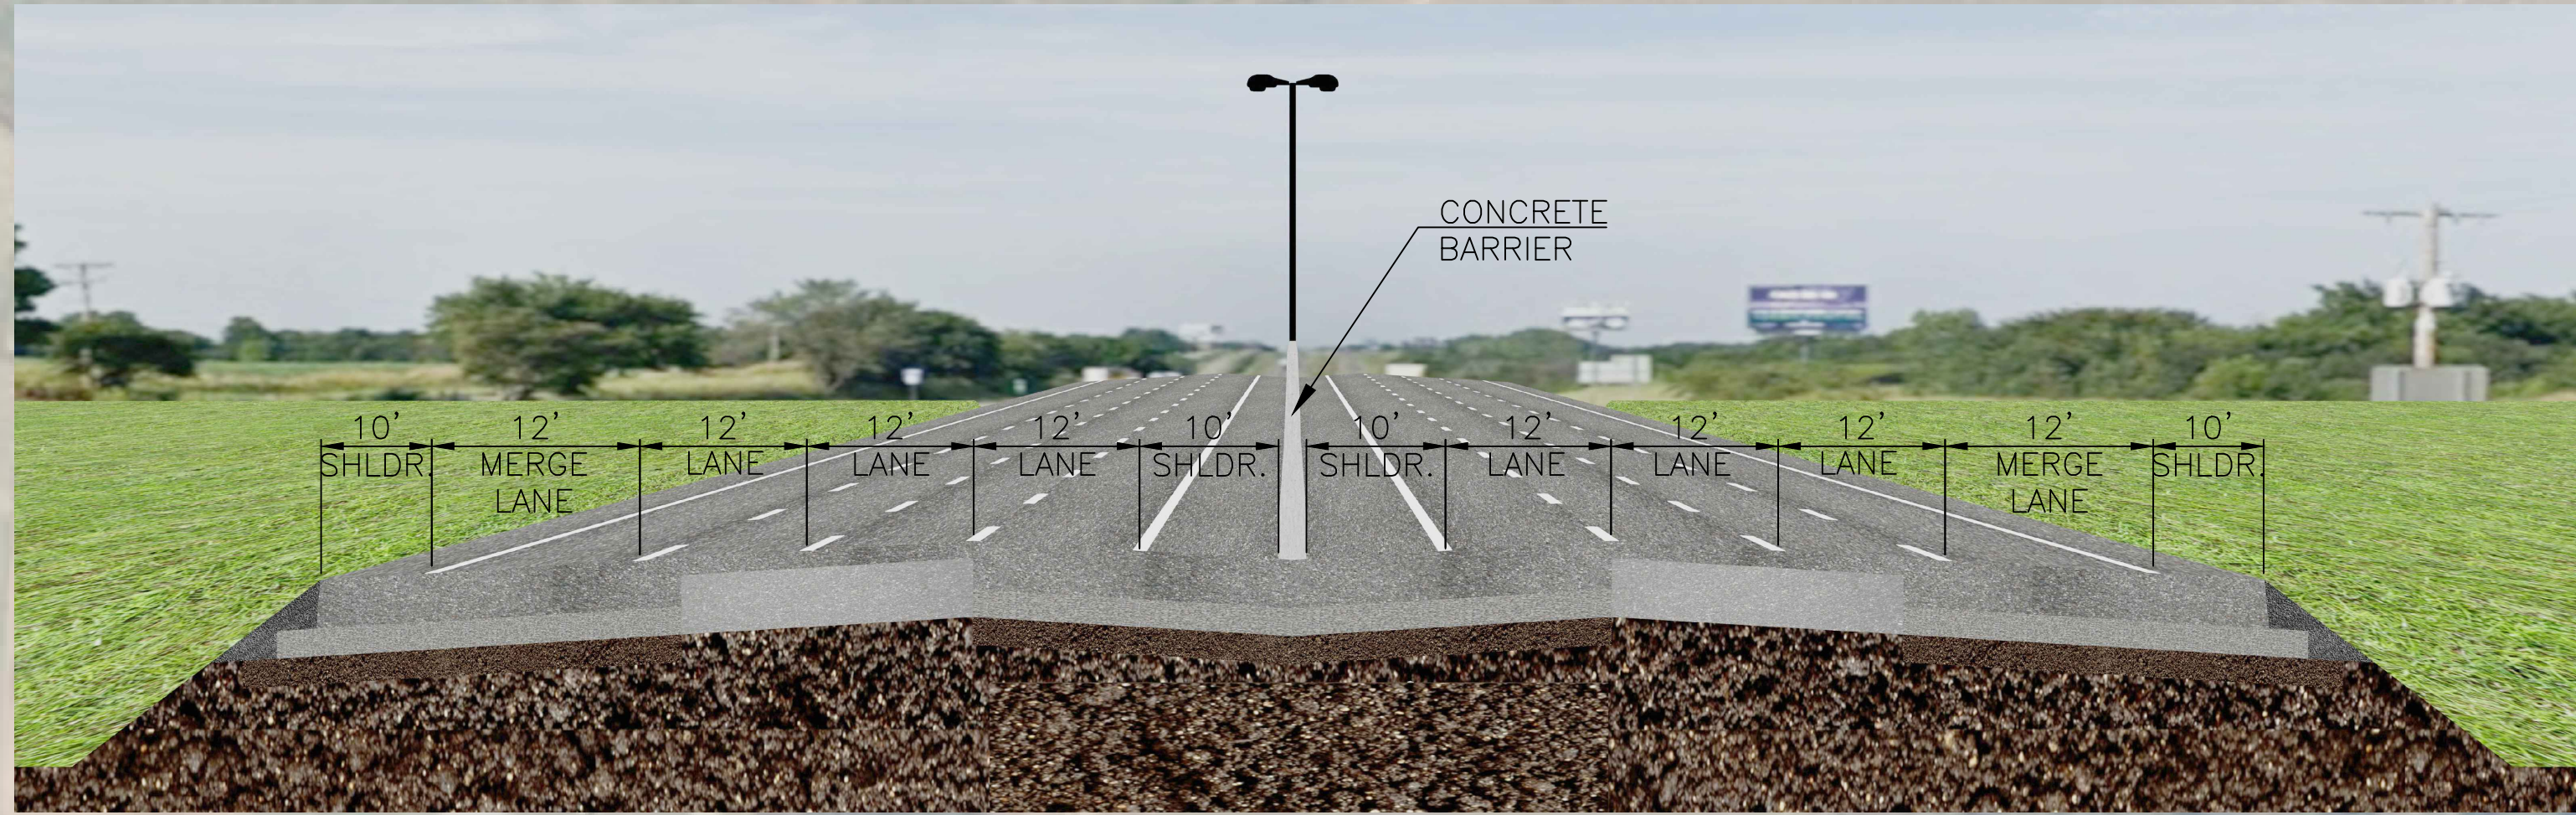


TYPICAL WITH RAMP

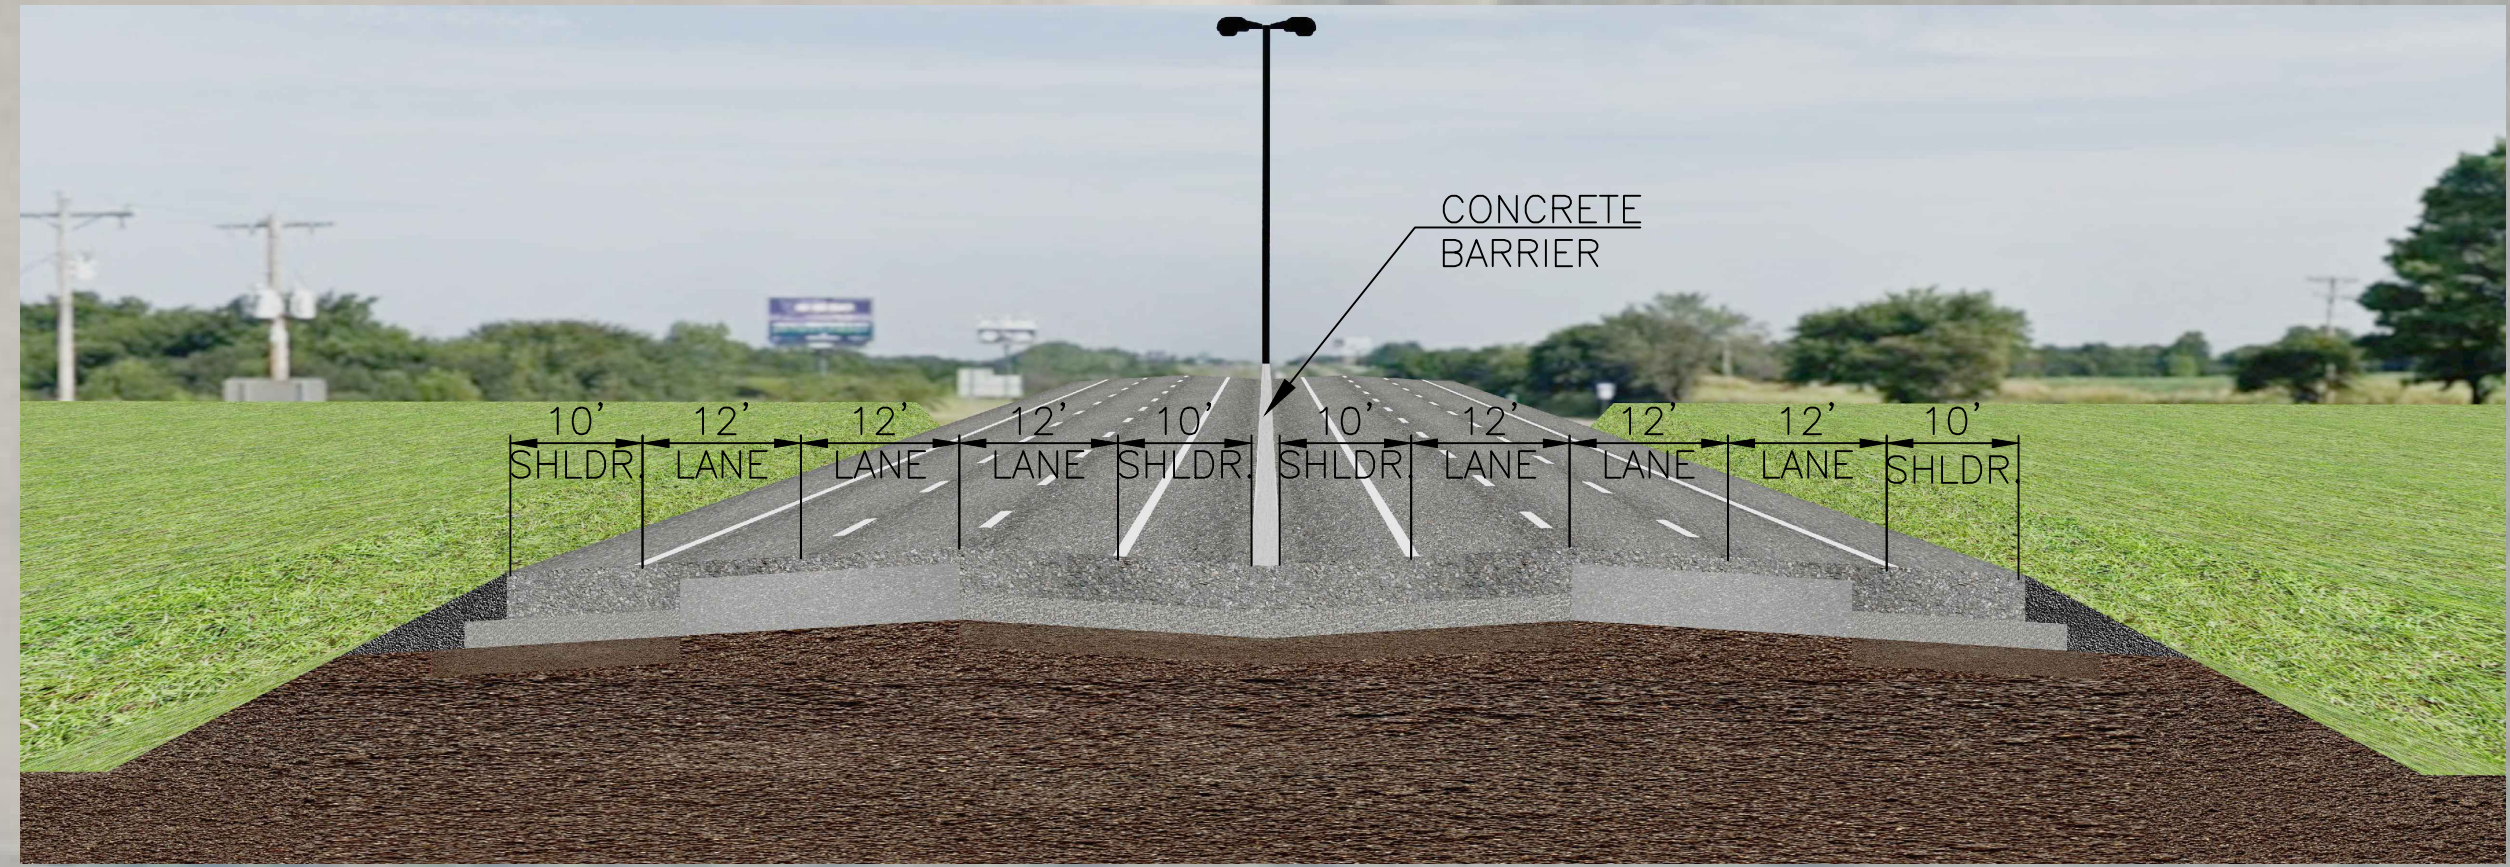


MAINLINE TYPICAL

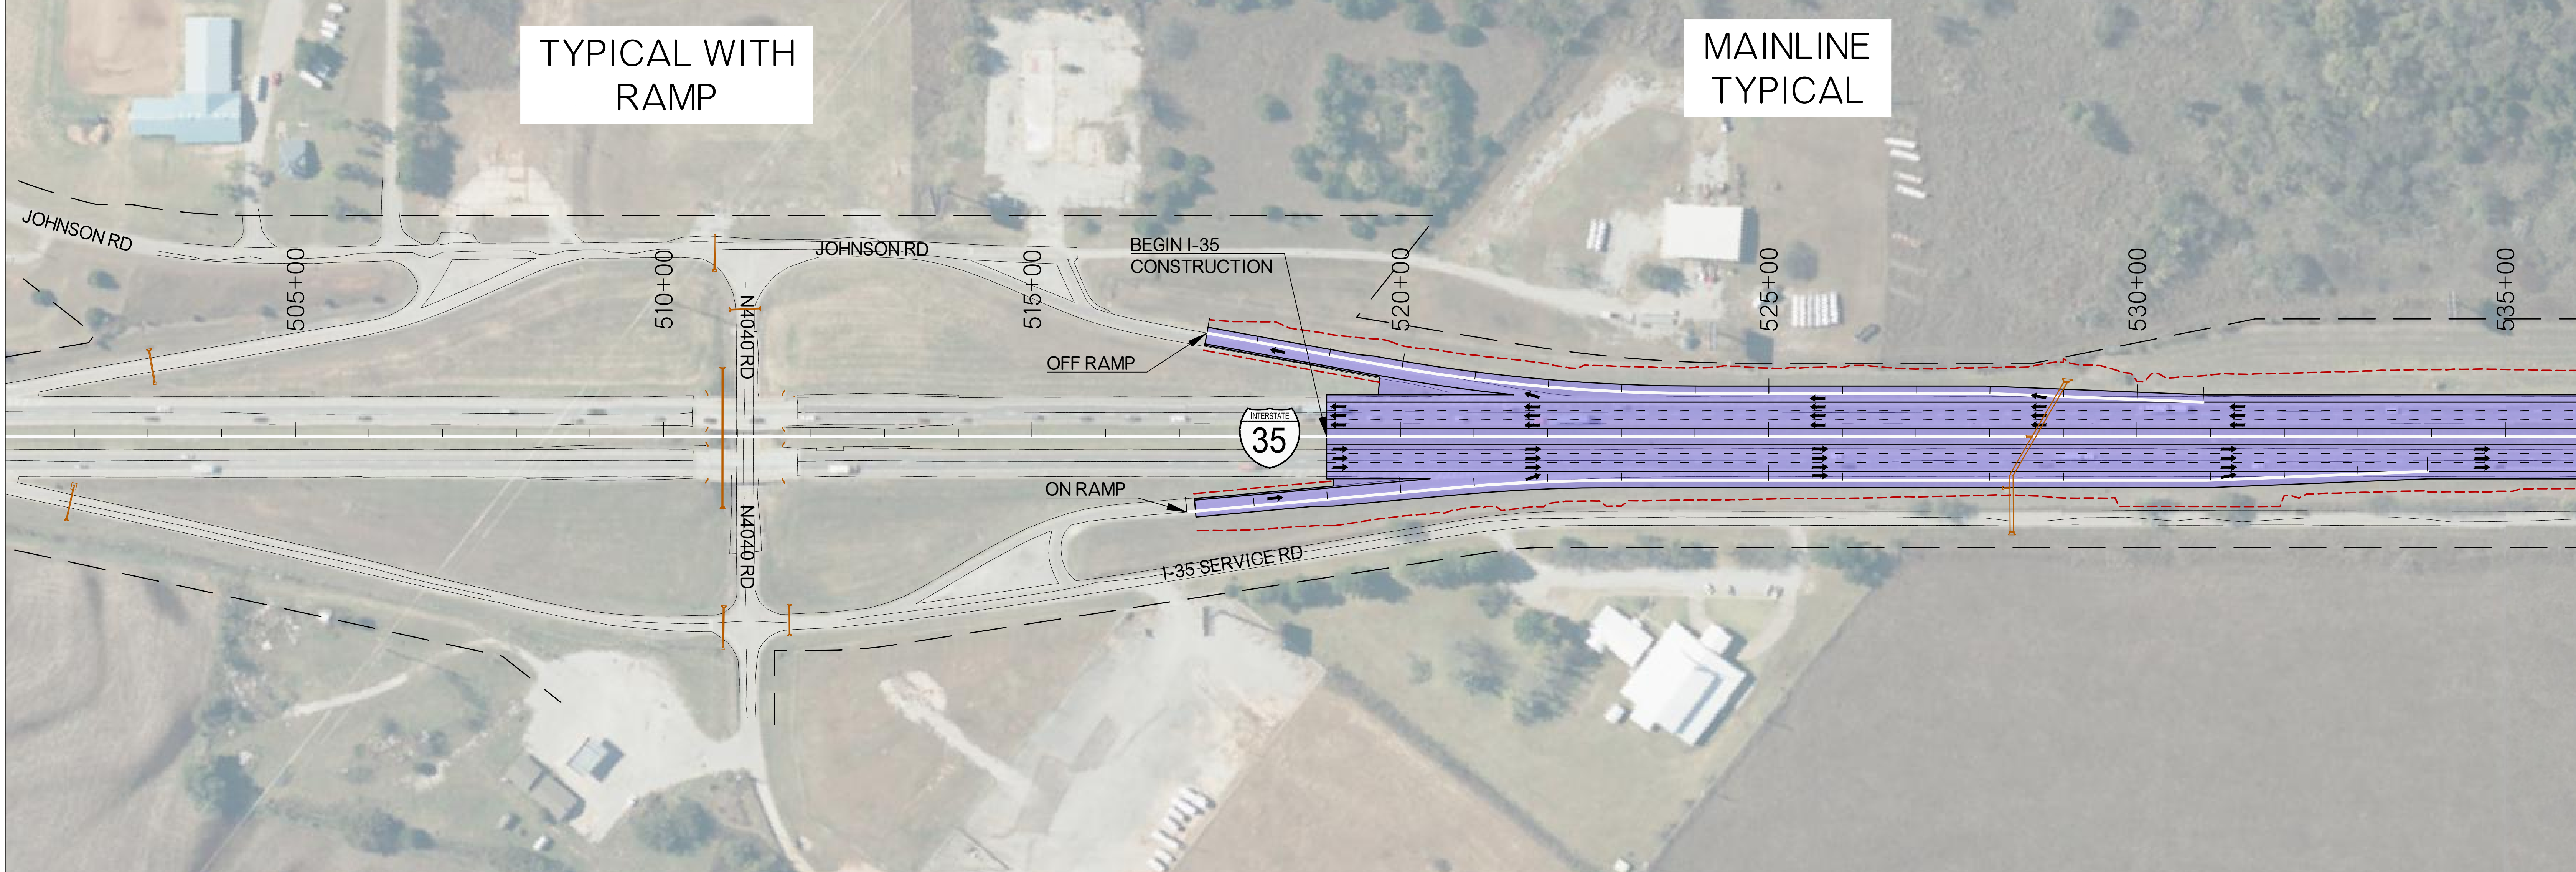


- LEGEND**
- EXISTING RIGHT-OF-WAY
 - NEW PAVEMENT
 - PROPOSED LIMITS
 - RETAINING WALL
 - EXISTING STRUCTURES

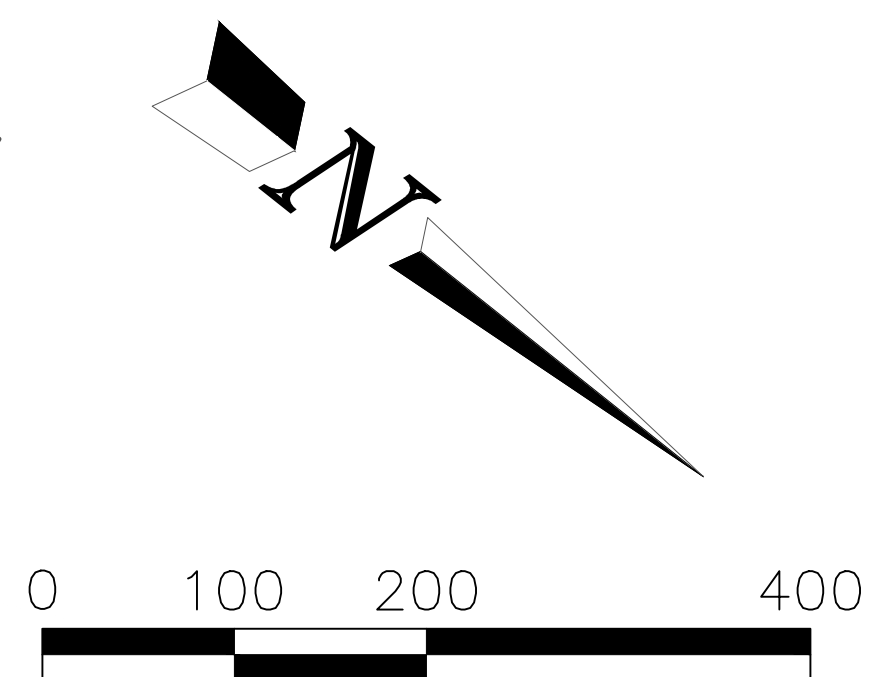

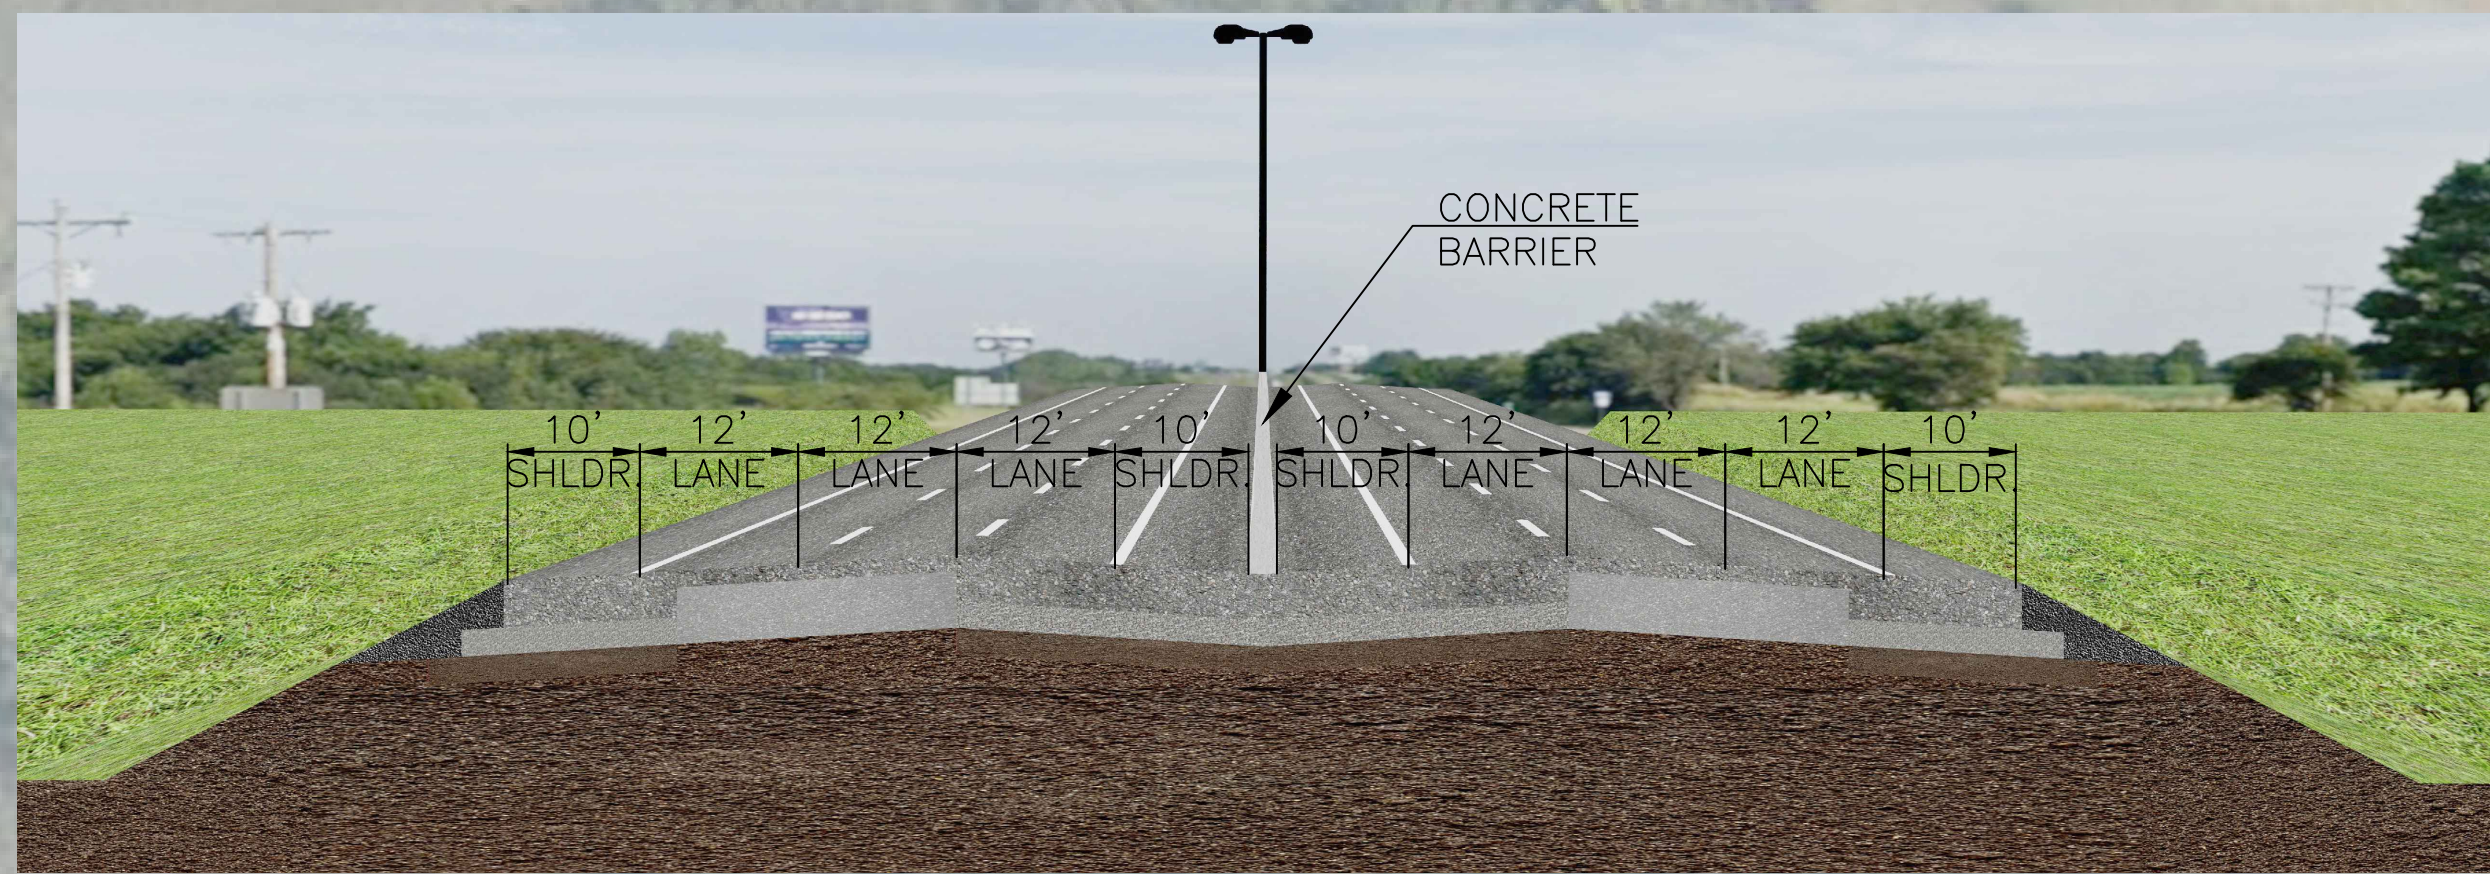



MAINLINE
TYPICAL

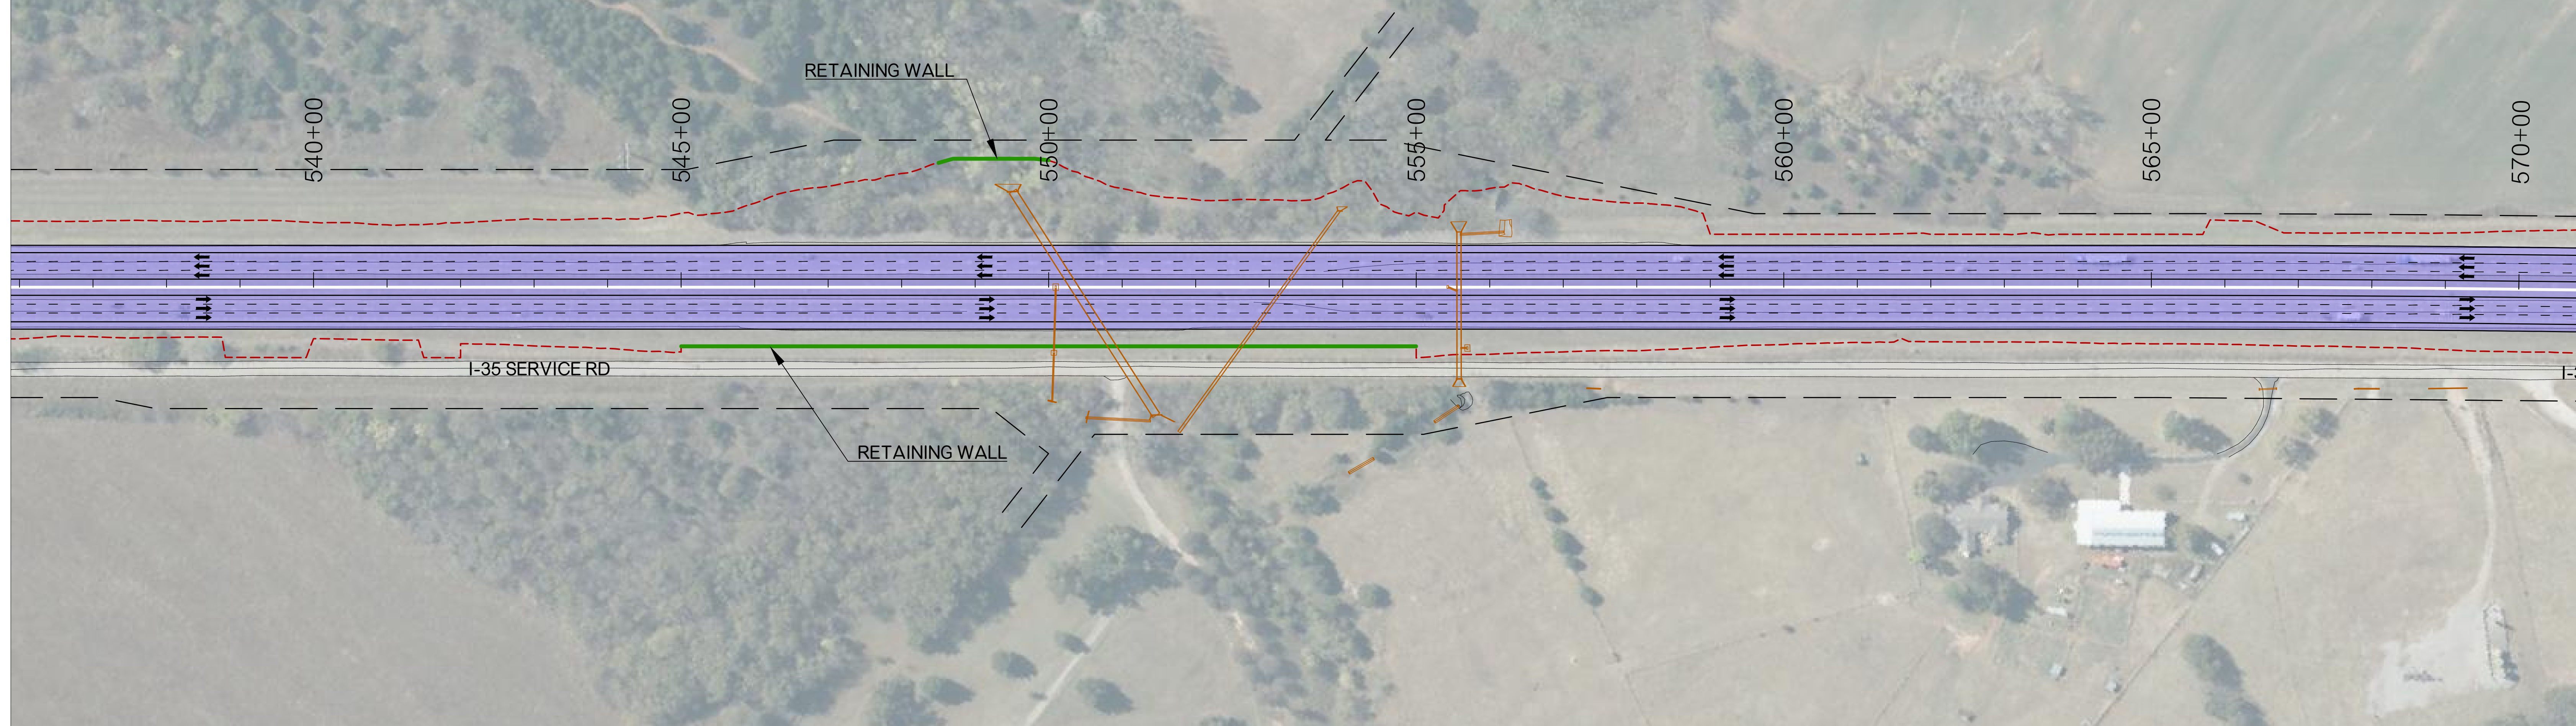


LEGEND

- EXISTING RIGHT-OF-WAY
- NEW PAVEMENT
- PROPOSED LIMITS
- RETAINING WALL
- EXISTING STRUCTURES

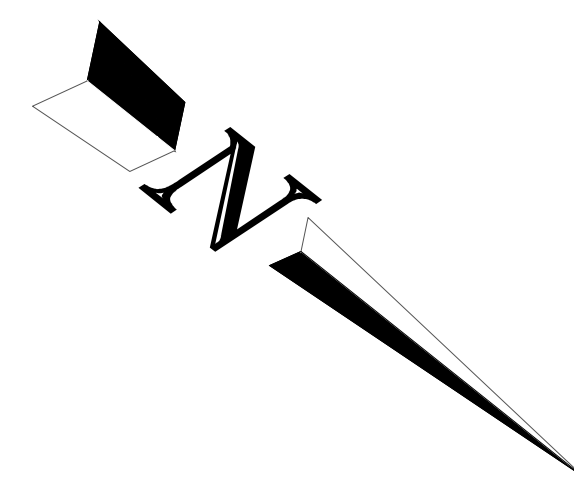

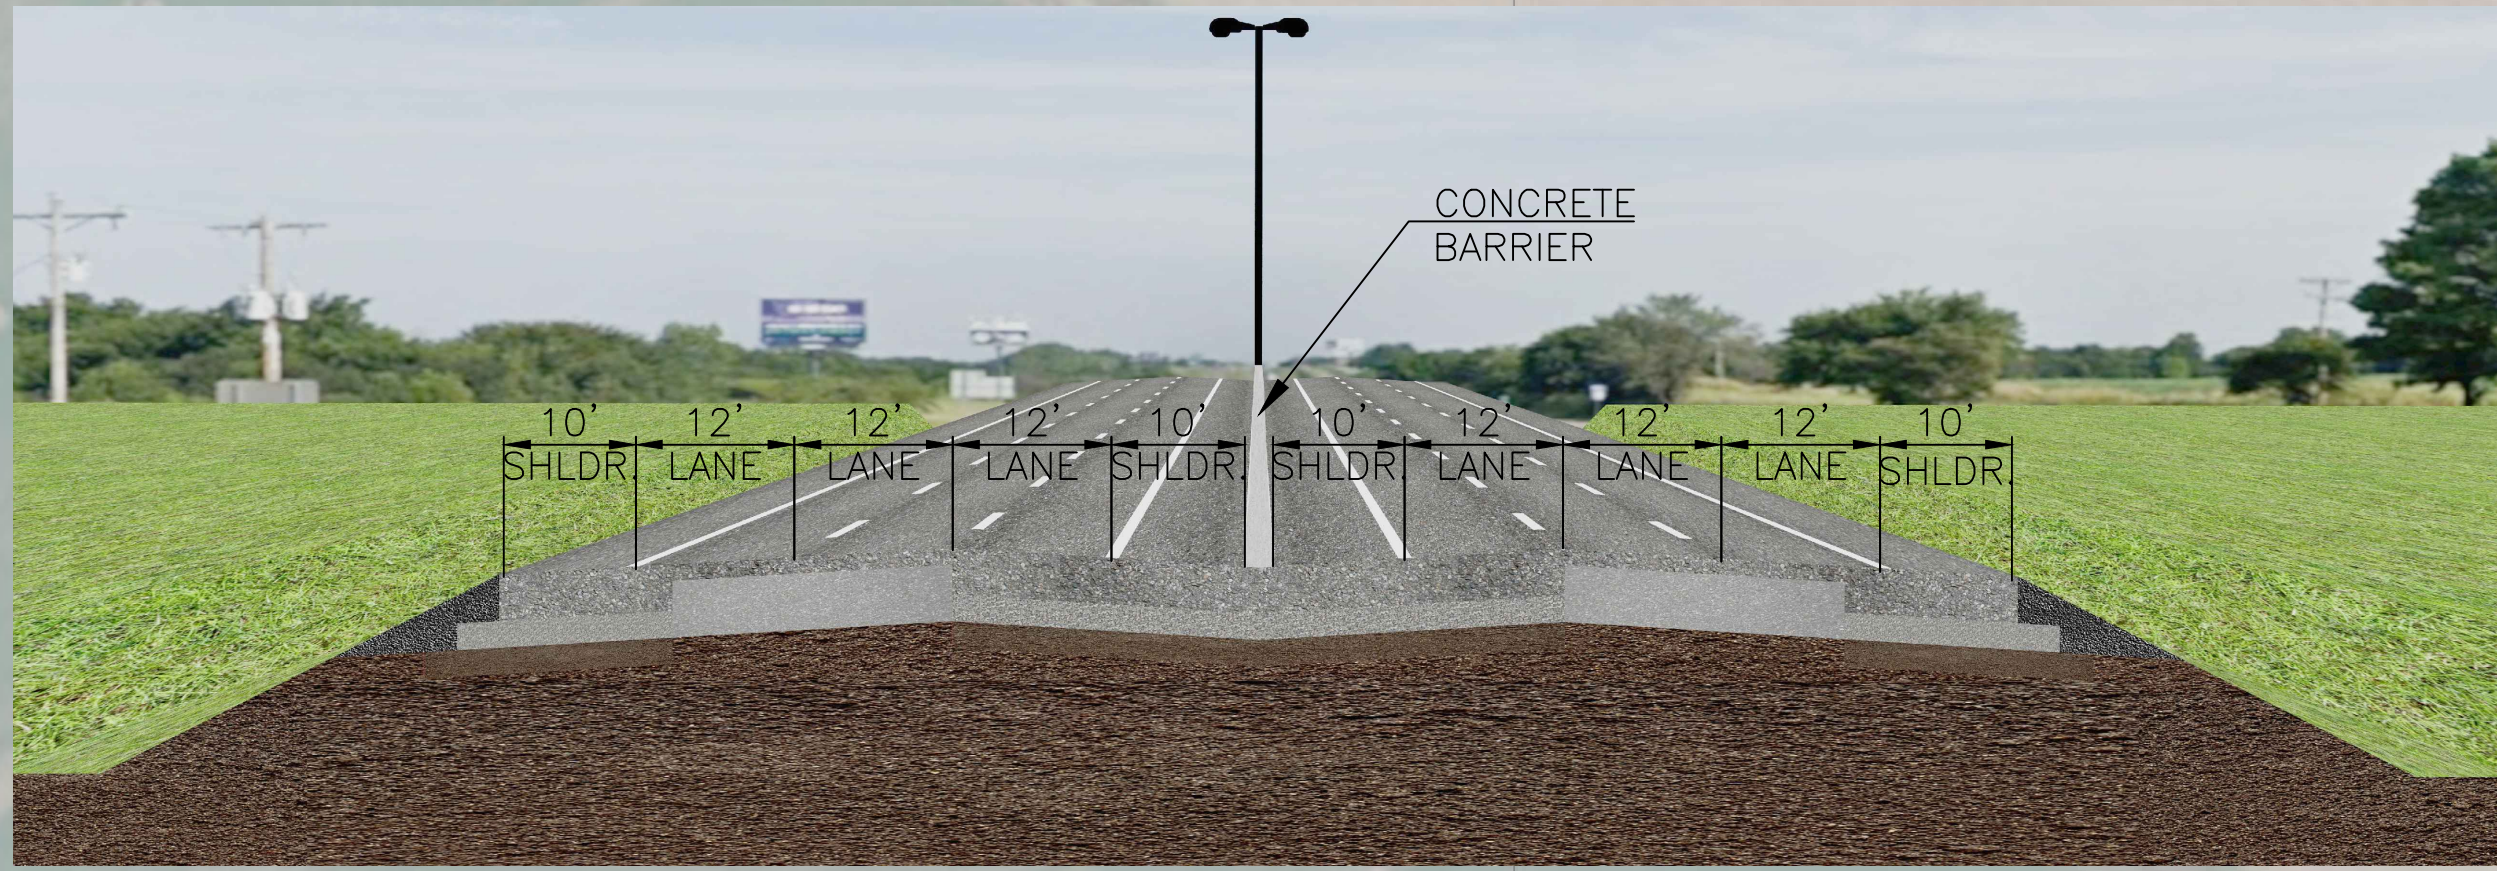


MAINLINE
TYPICAL

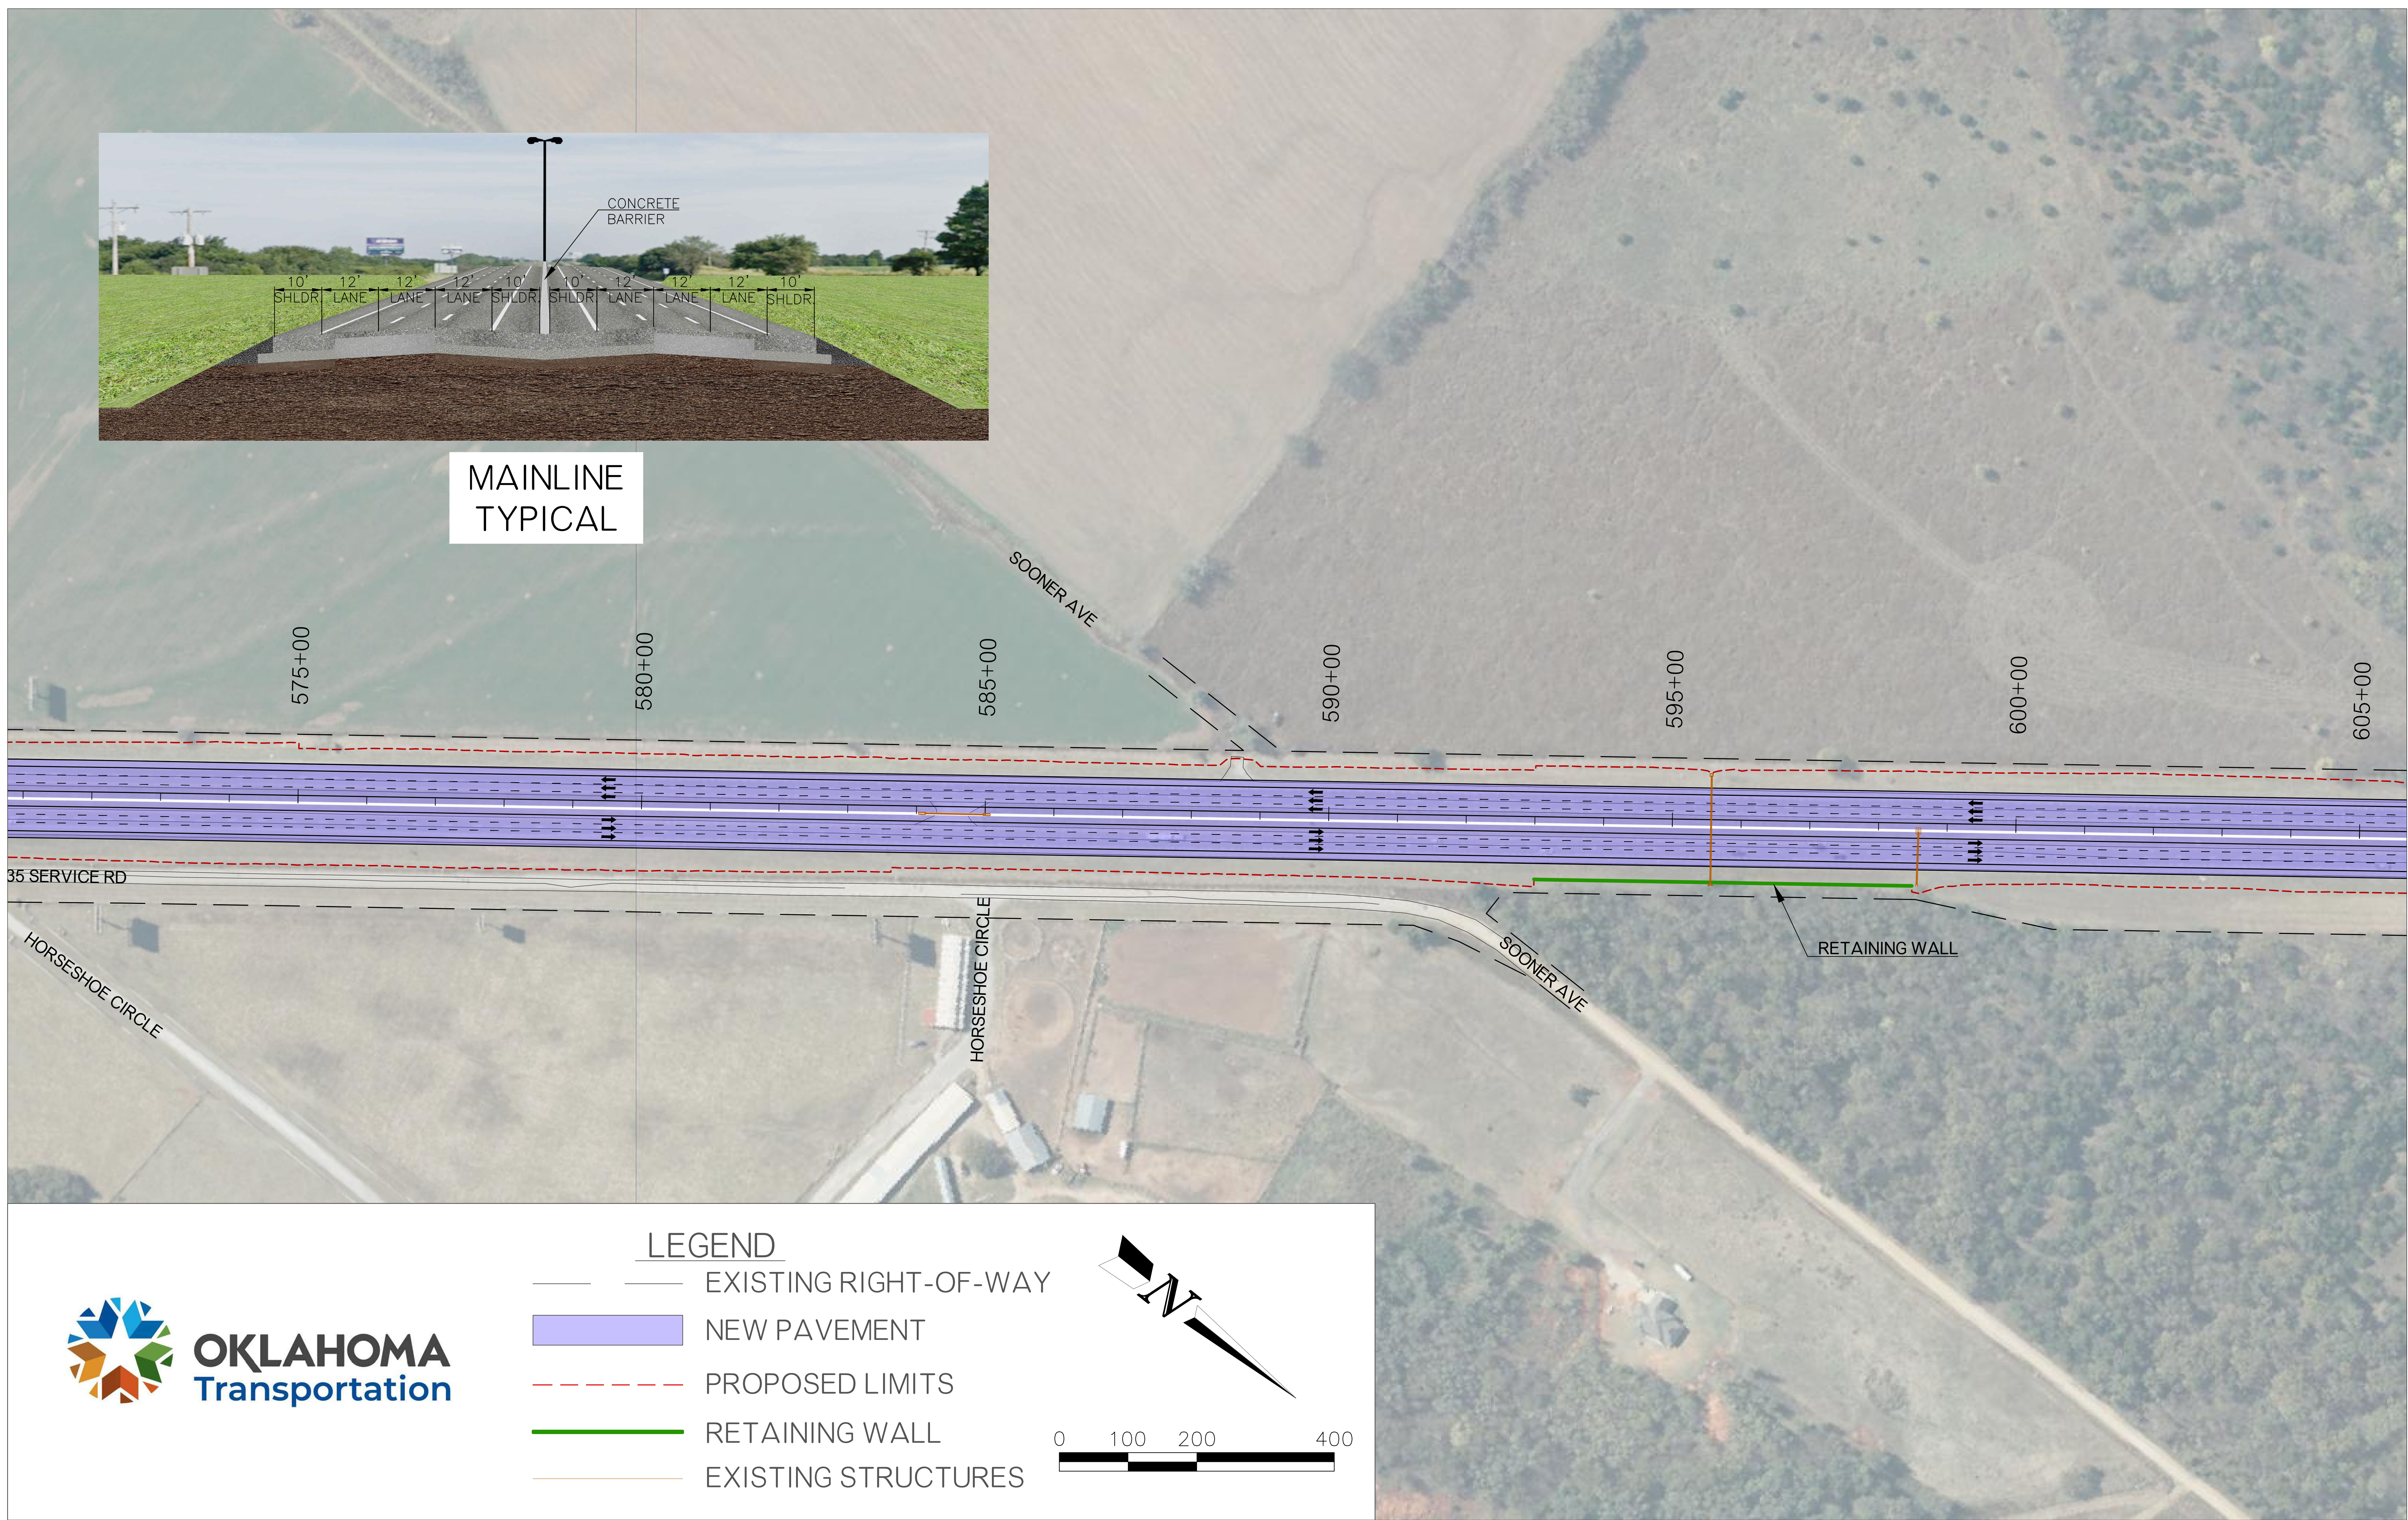


OKLAHOMA
Transportation

LEGEND

- EXISTING RIGHT-OF-WAY
- NEW PAVEMENT
- - - PROPOSED LIMITS
- RETAINING WALL
- EXISTING STRUCTURES

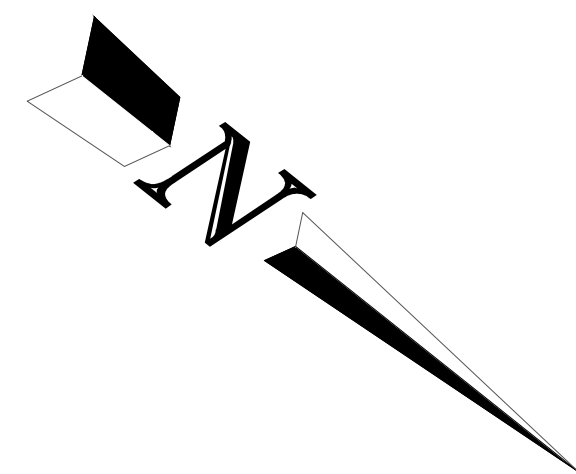

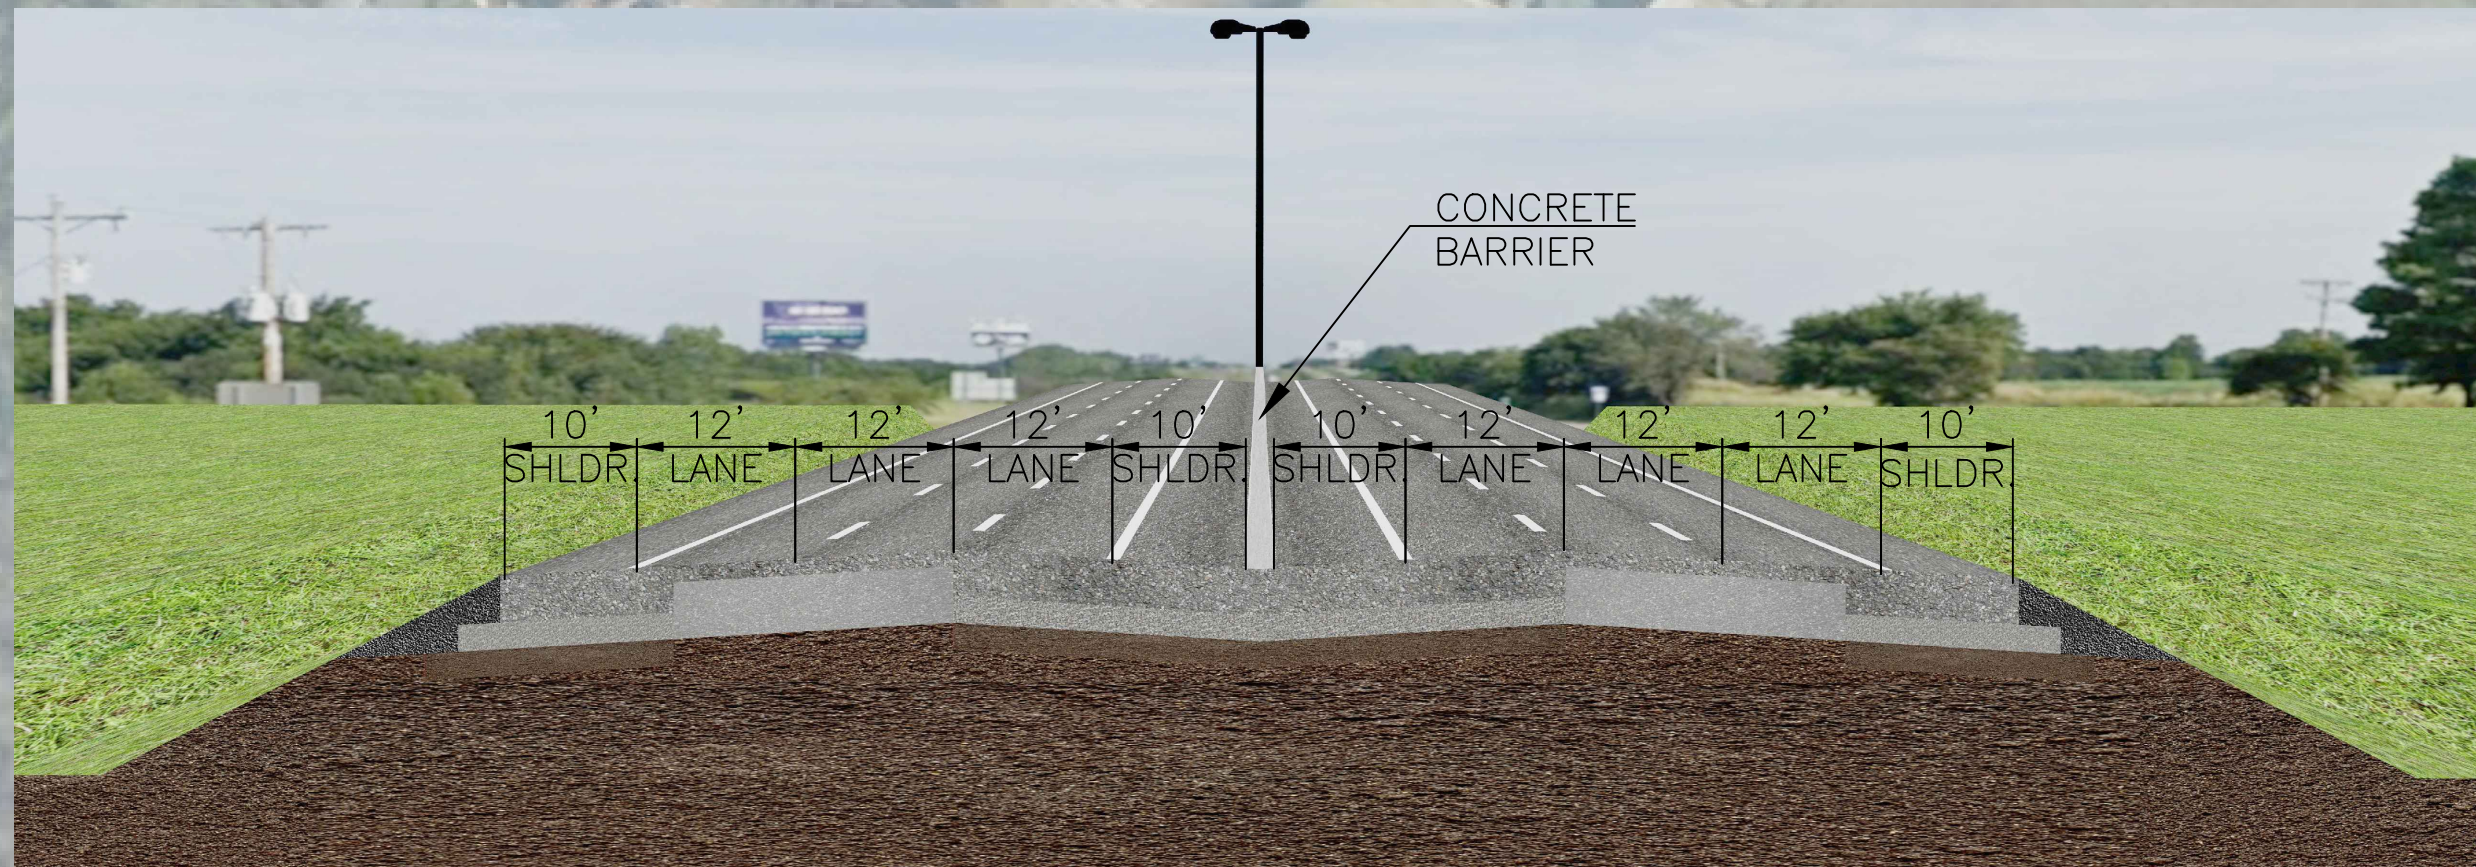

MAINLINE
TYPICAL

